


File Location: P:\21000\21981-21 Eganville AMP\JLR DWG\Plan\Pipe\_Network\21981-21 FIG 6a STORM.mxd

Legend

Storm Sewer Condition

- Poor
- Fair
- Average
- Good

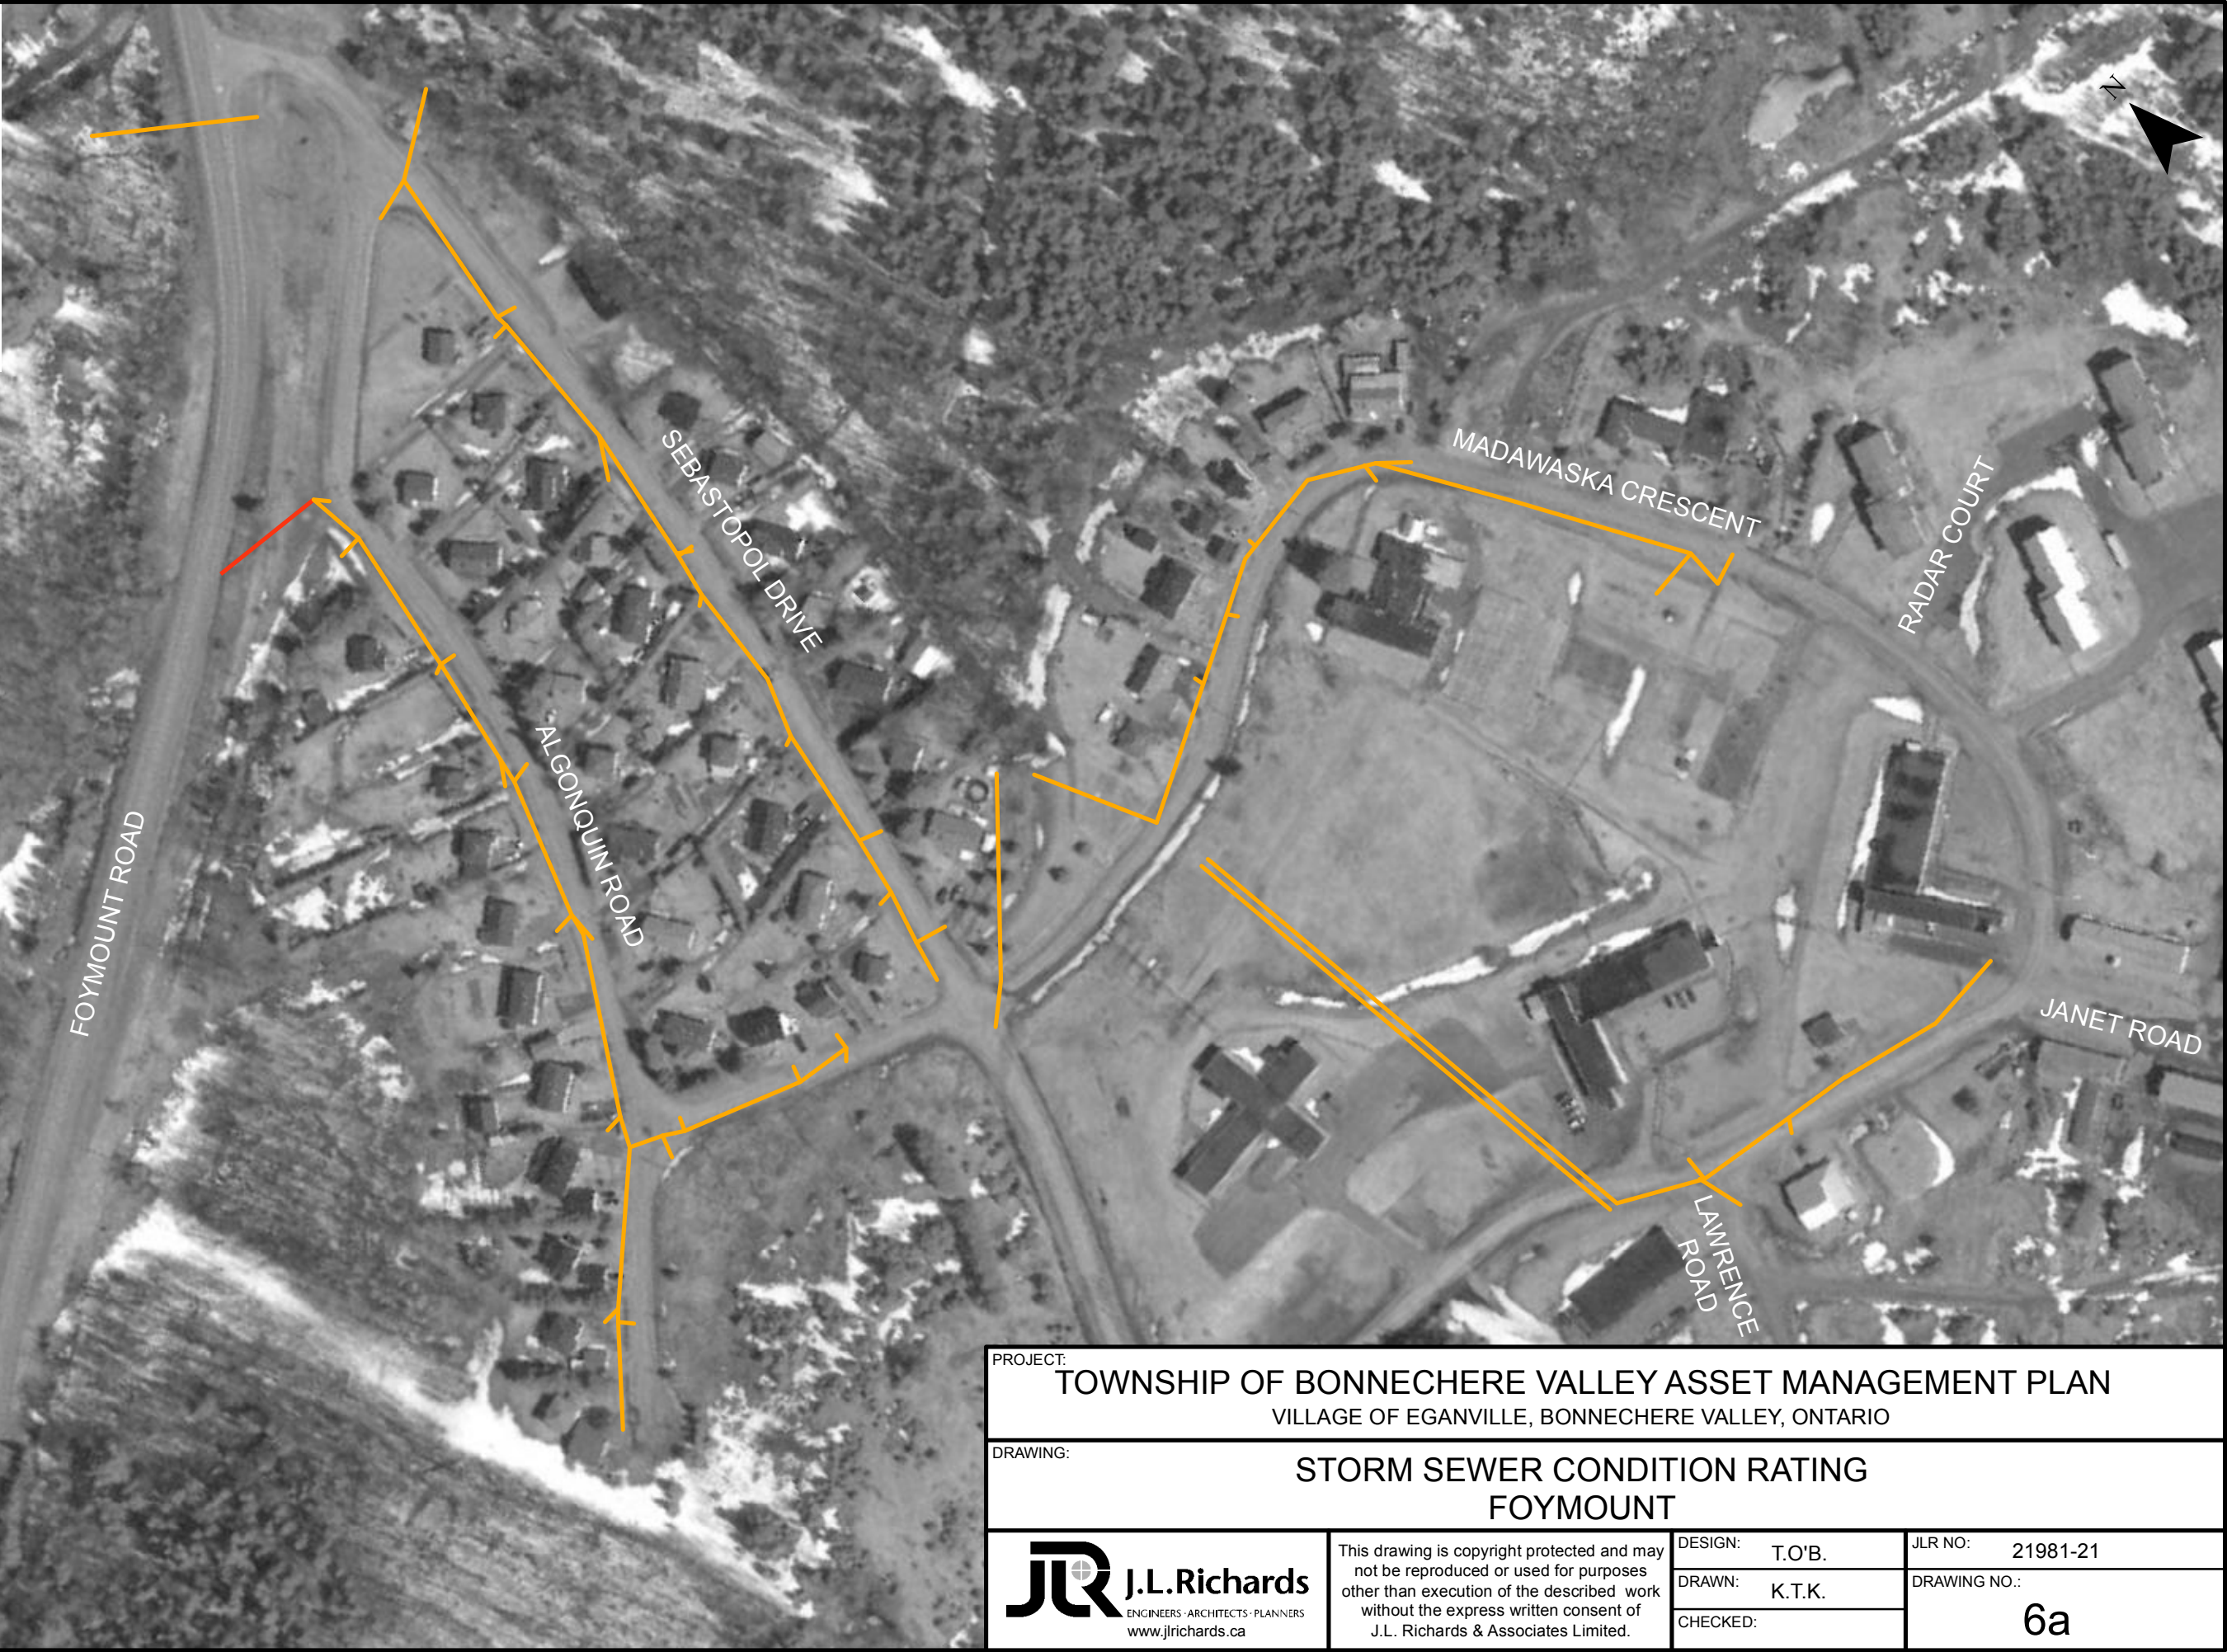

PROJECT:


TOWNSHIP OF BONNECHERE VALLEY ASSET MANAGEMENT PLAN

VILLAGE OF EGANVILLE, BONNECHERE VALLEY, ONTARIO

DRAWING:

STORM SEWER CONDITION RATING

FOYMOUNT



J.L.Richards  
ENGINEERS · ARCHITECTS · PLANNERS  
www.jlrichards.ca

This drawing is copyright protected and may not be reproduced or used for purposes other than execution of the described work without the express written consent of J.L. Richards & Associates Limited.

DESIGN: T.O'B.

DRAWN: K.T.K.

CHECKED:

JLR NO: 21981-21

DRAWING NO.: 6a

Plot Date: Monday, November 25, 2013 11:57:01 AM