


File Location: P:\21000\21981-21 Eganville AMP\JLR DWG\Plan\Pipe_Network\21981-21 FIG 3a STORM.mxd

Legend

- Storm Manhole
- Storm Structure
- Inlet Outlet
- Storm Sewer

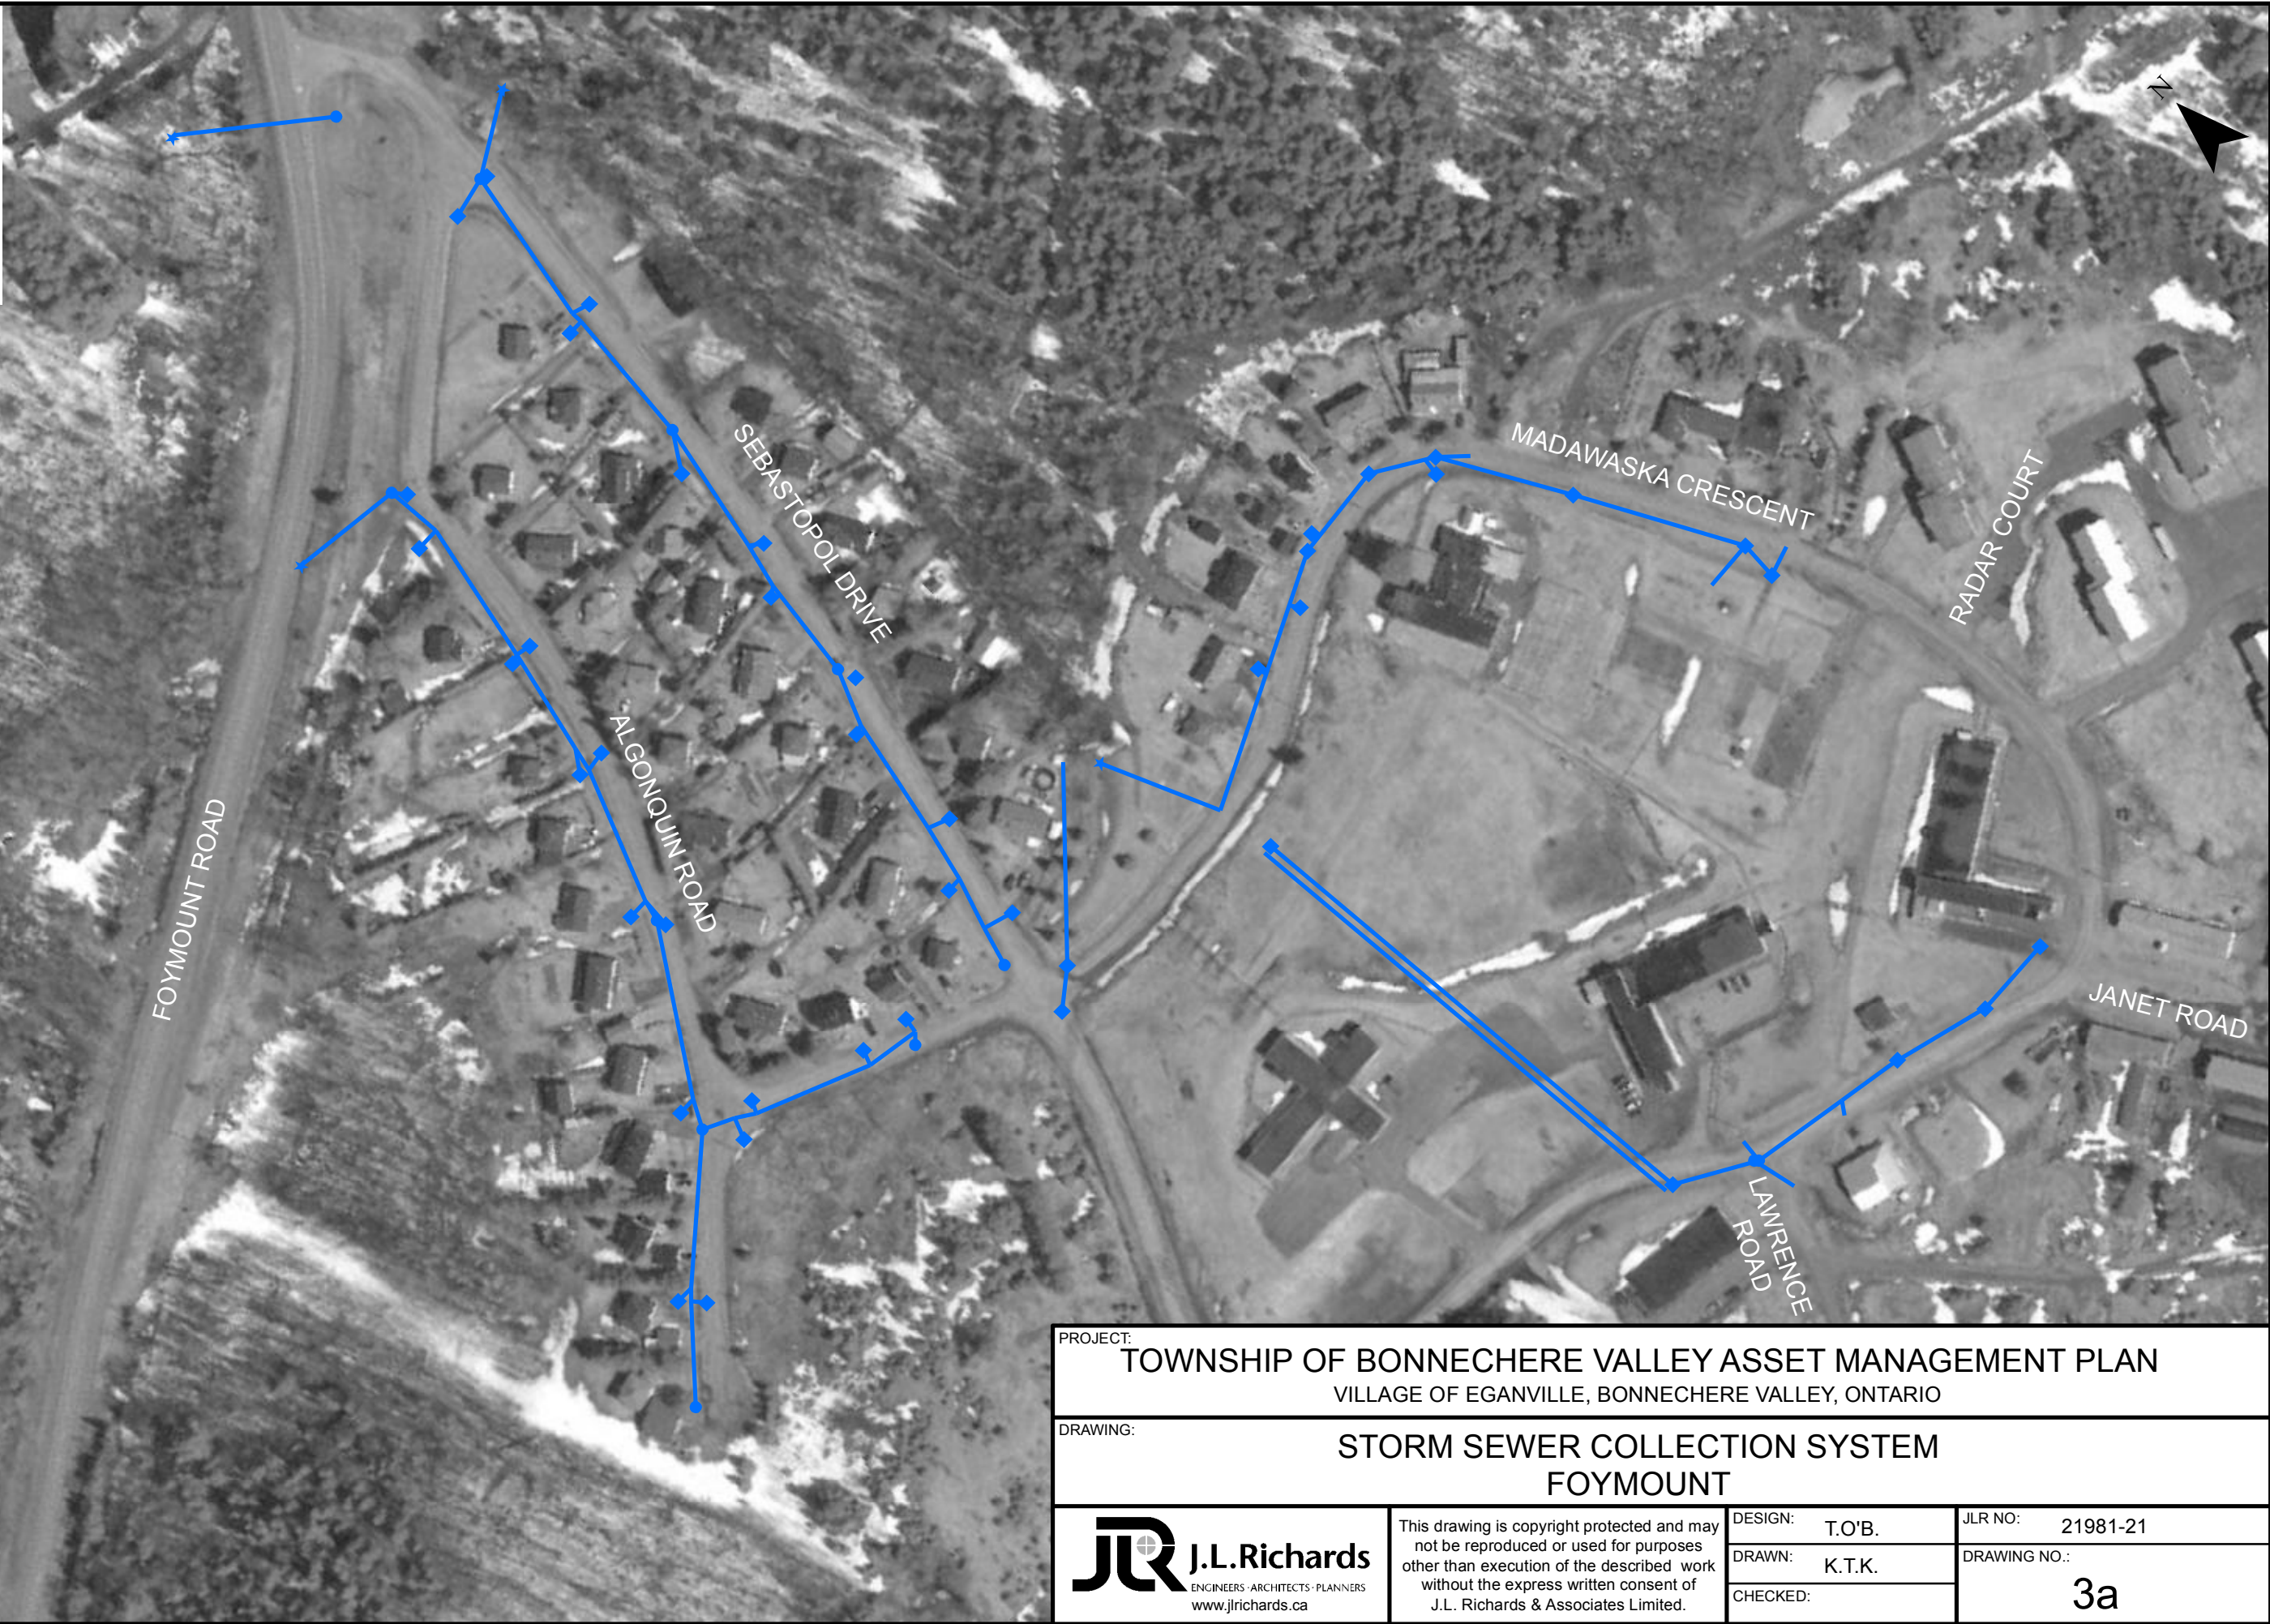

PROJECT: TOWNSHIP OF BONNECHERE VALLEY ASSET MANAGEMENT PLAN VILLAGE OF EGANVILLE, BONNECHERE VALLEY, ONTARIO			
DRAWING: STORM SEWER COLLECTION SYSTEM FOYMOUNT			
 ENGINEERS · ARCHITECTS · PLANNERS www.jlrichards.ca	DESIGN:	T.O'B.	JLR NO: 21981-21
	DRAWN:	K.T.K.	DRAWING NO.: 3a
	CHECKED:		

Plot Date: Monday, November 25, 2013 11:55:39 AM