



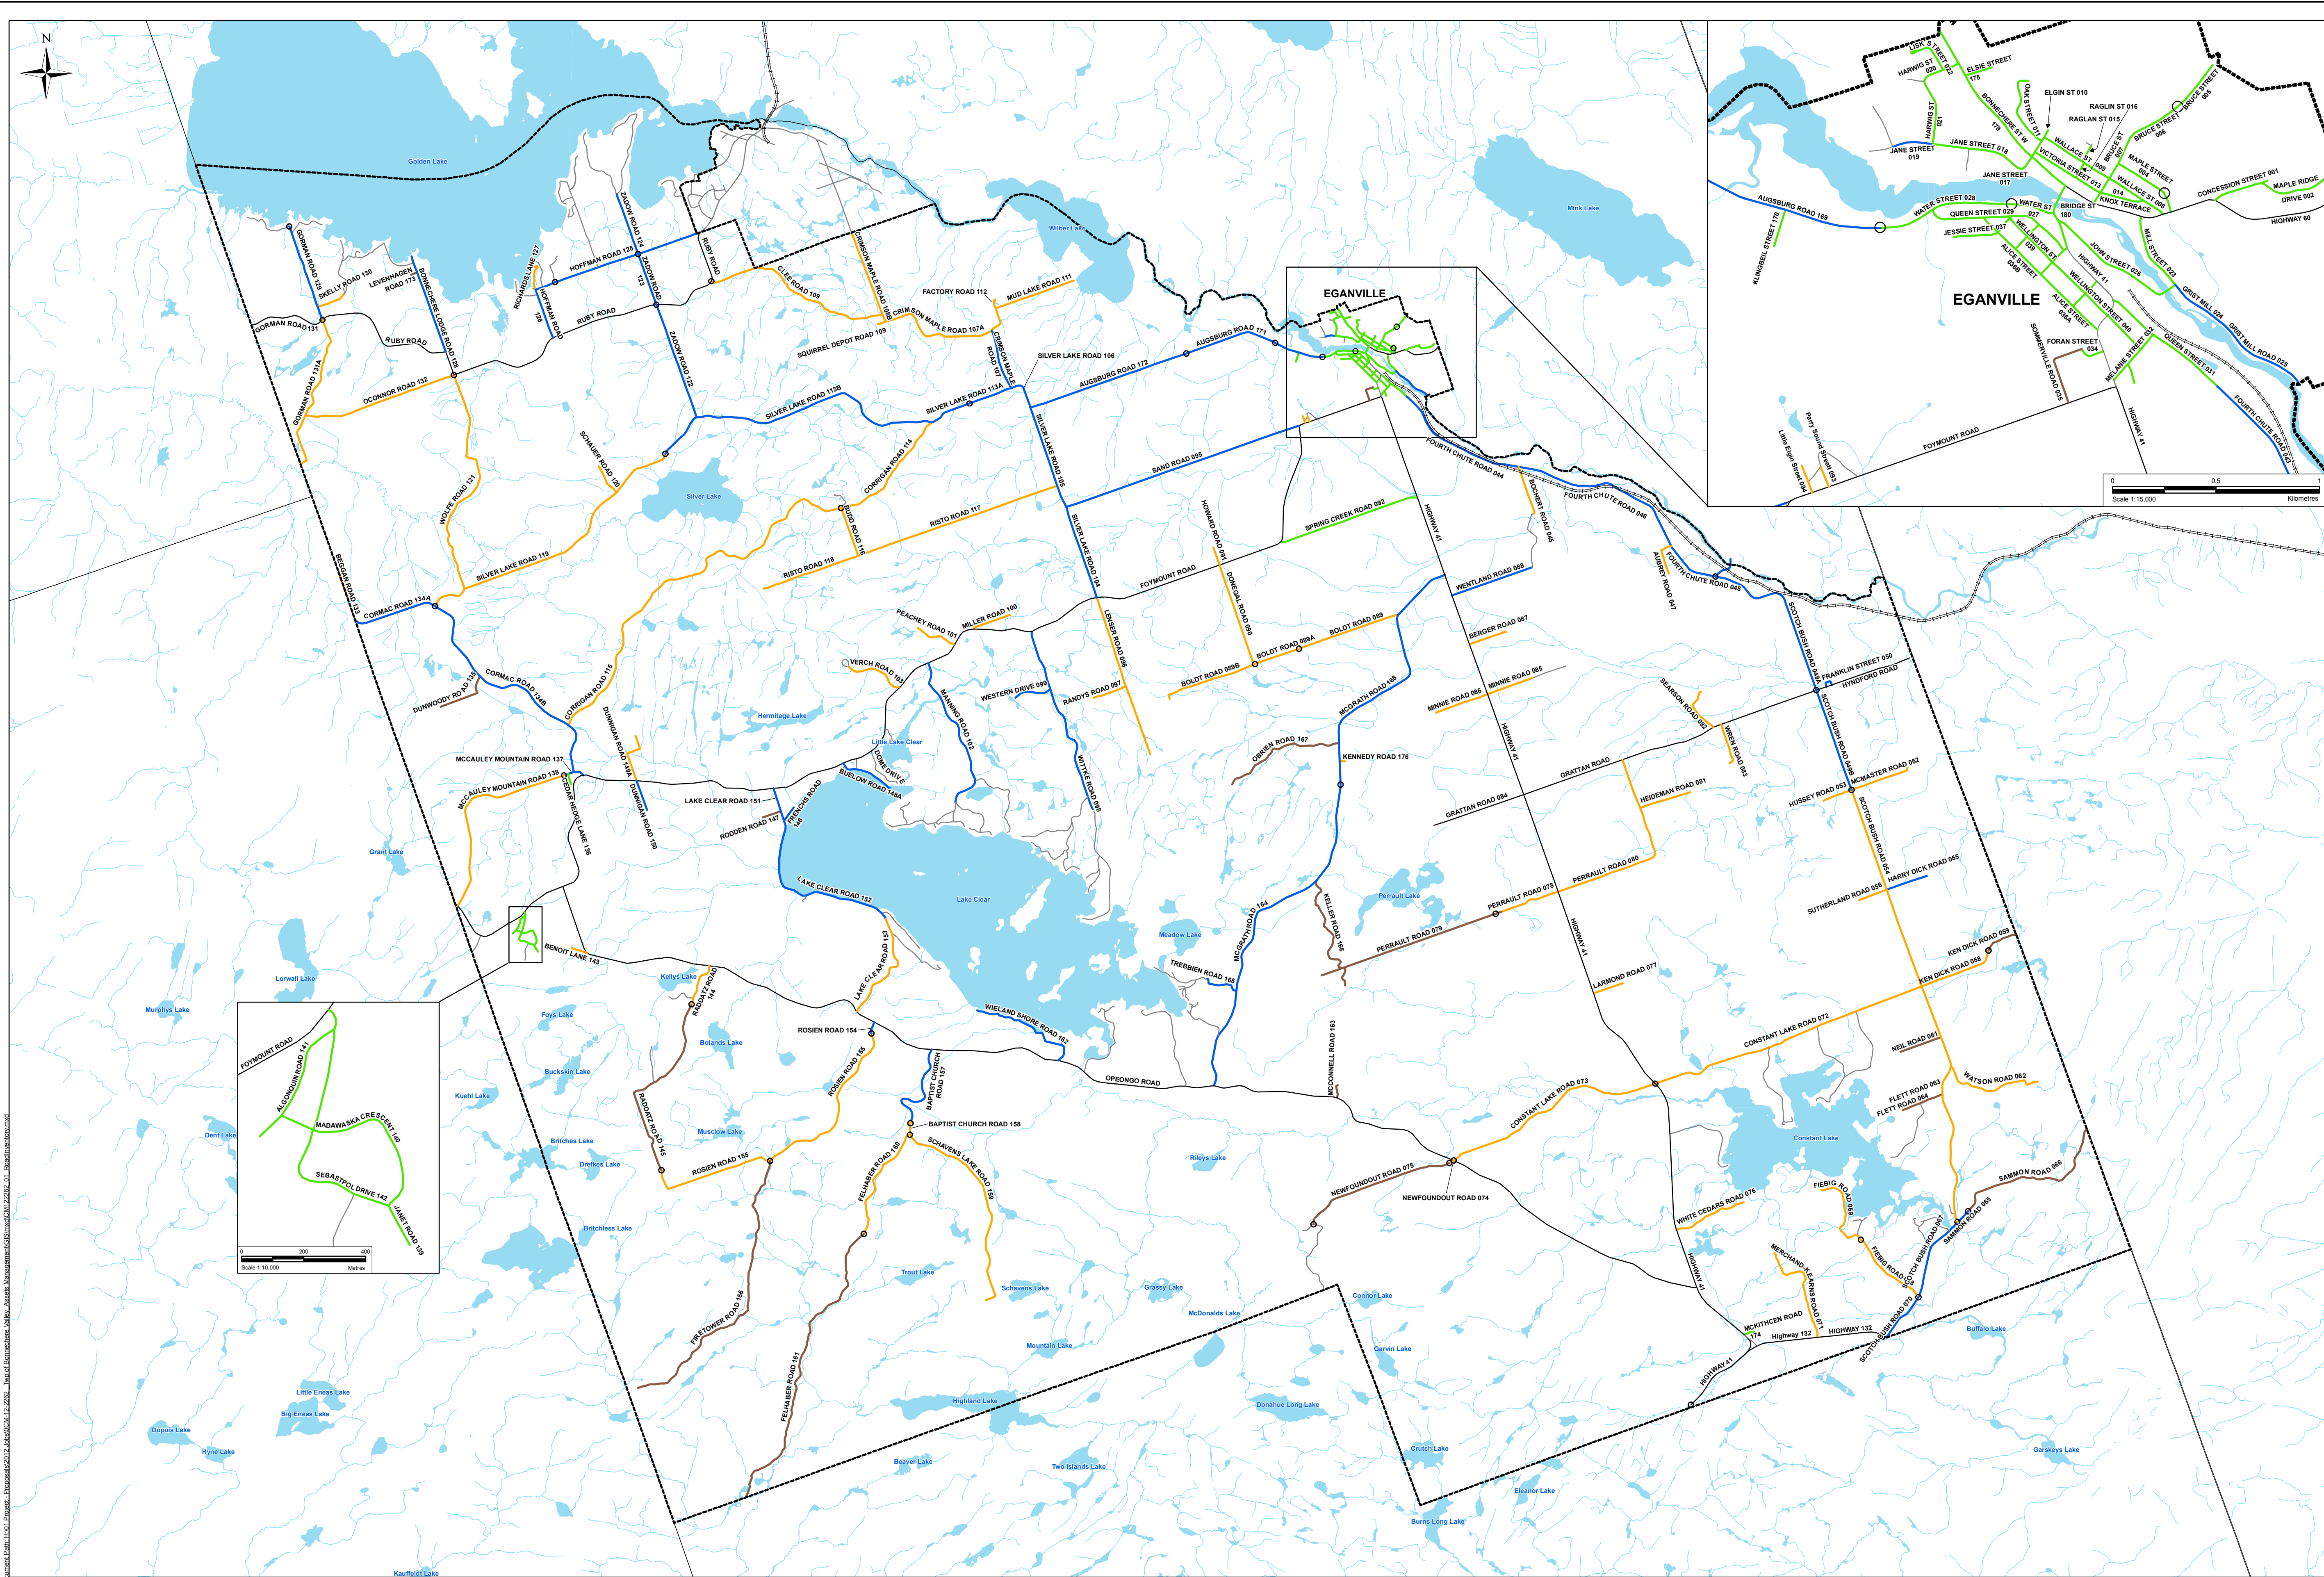


LEGEND

- Section Number Change
- +—+— Railroad
- Watercourse
- Waterbody

Road Inventory

- Road - not maintained by Township
- Highway
- Earth
- Gravel
- HCB
- LCB
- Other

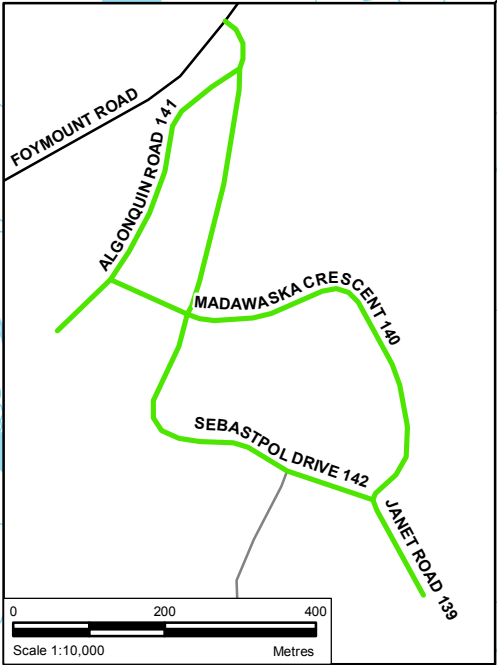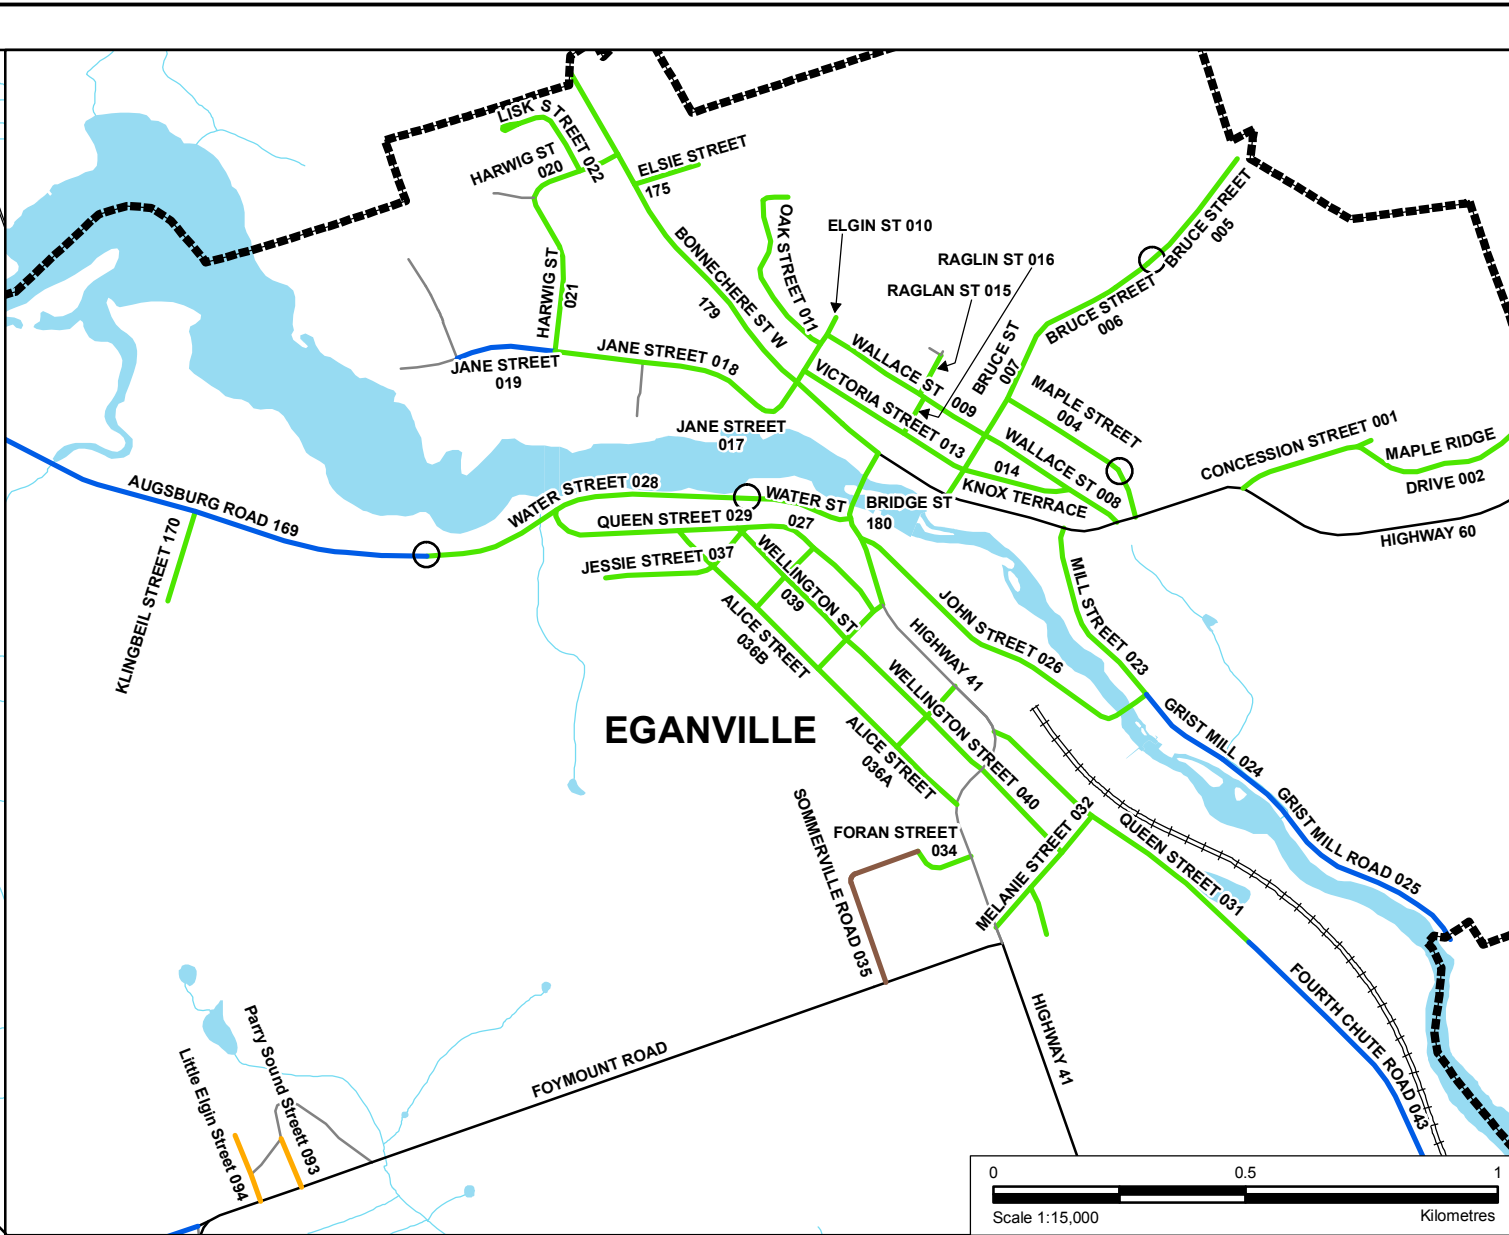

REFERENCE

Digital data provided by the Township of Bonnechere Valley

0 1.5 3
Scale 1:60,000 Kilometres


CLIENT: **TOWNSHIP OF BONNECHERE VALLEY**

PROJECT: **ROAD NEEDS STUDY**

TITLE: **ROAD INVENTORY**

	PROJECT NO: CM12-2262	FIGURE:
	Date: Aug. 30, 2013	1
Checked By: PW		

Document Path: L:\01 Project - Bonnechere Valley - Assets - Main\main\GIS\Roads\CM12-2262_01_RoadInventory.mxd

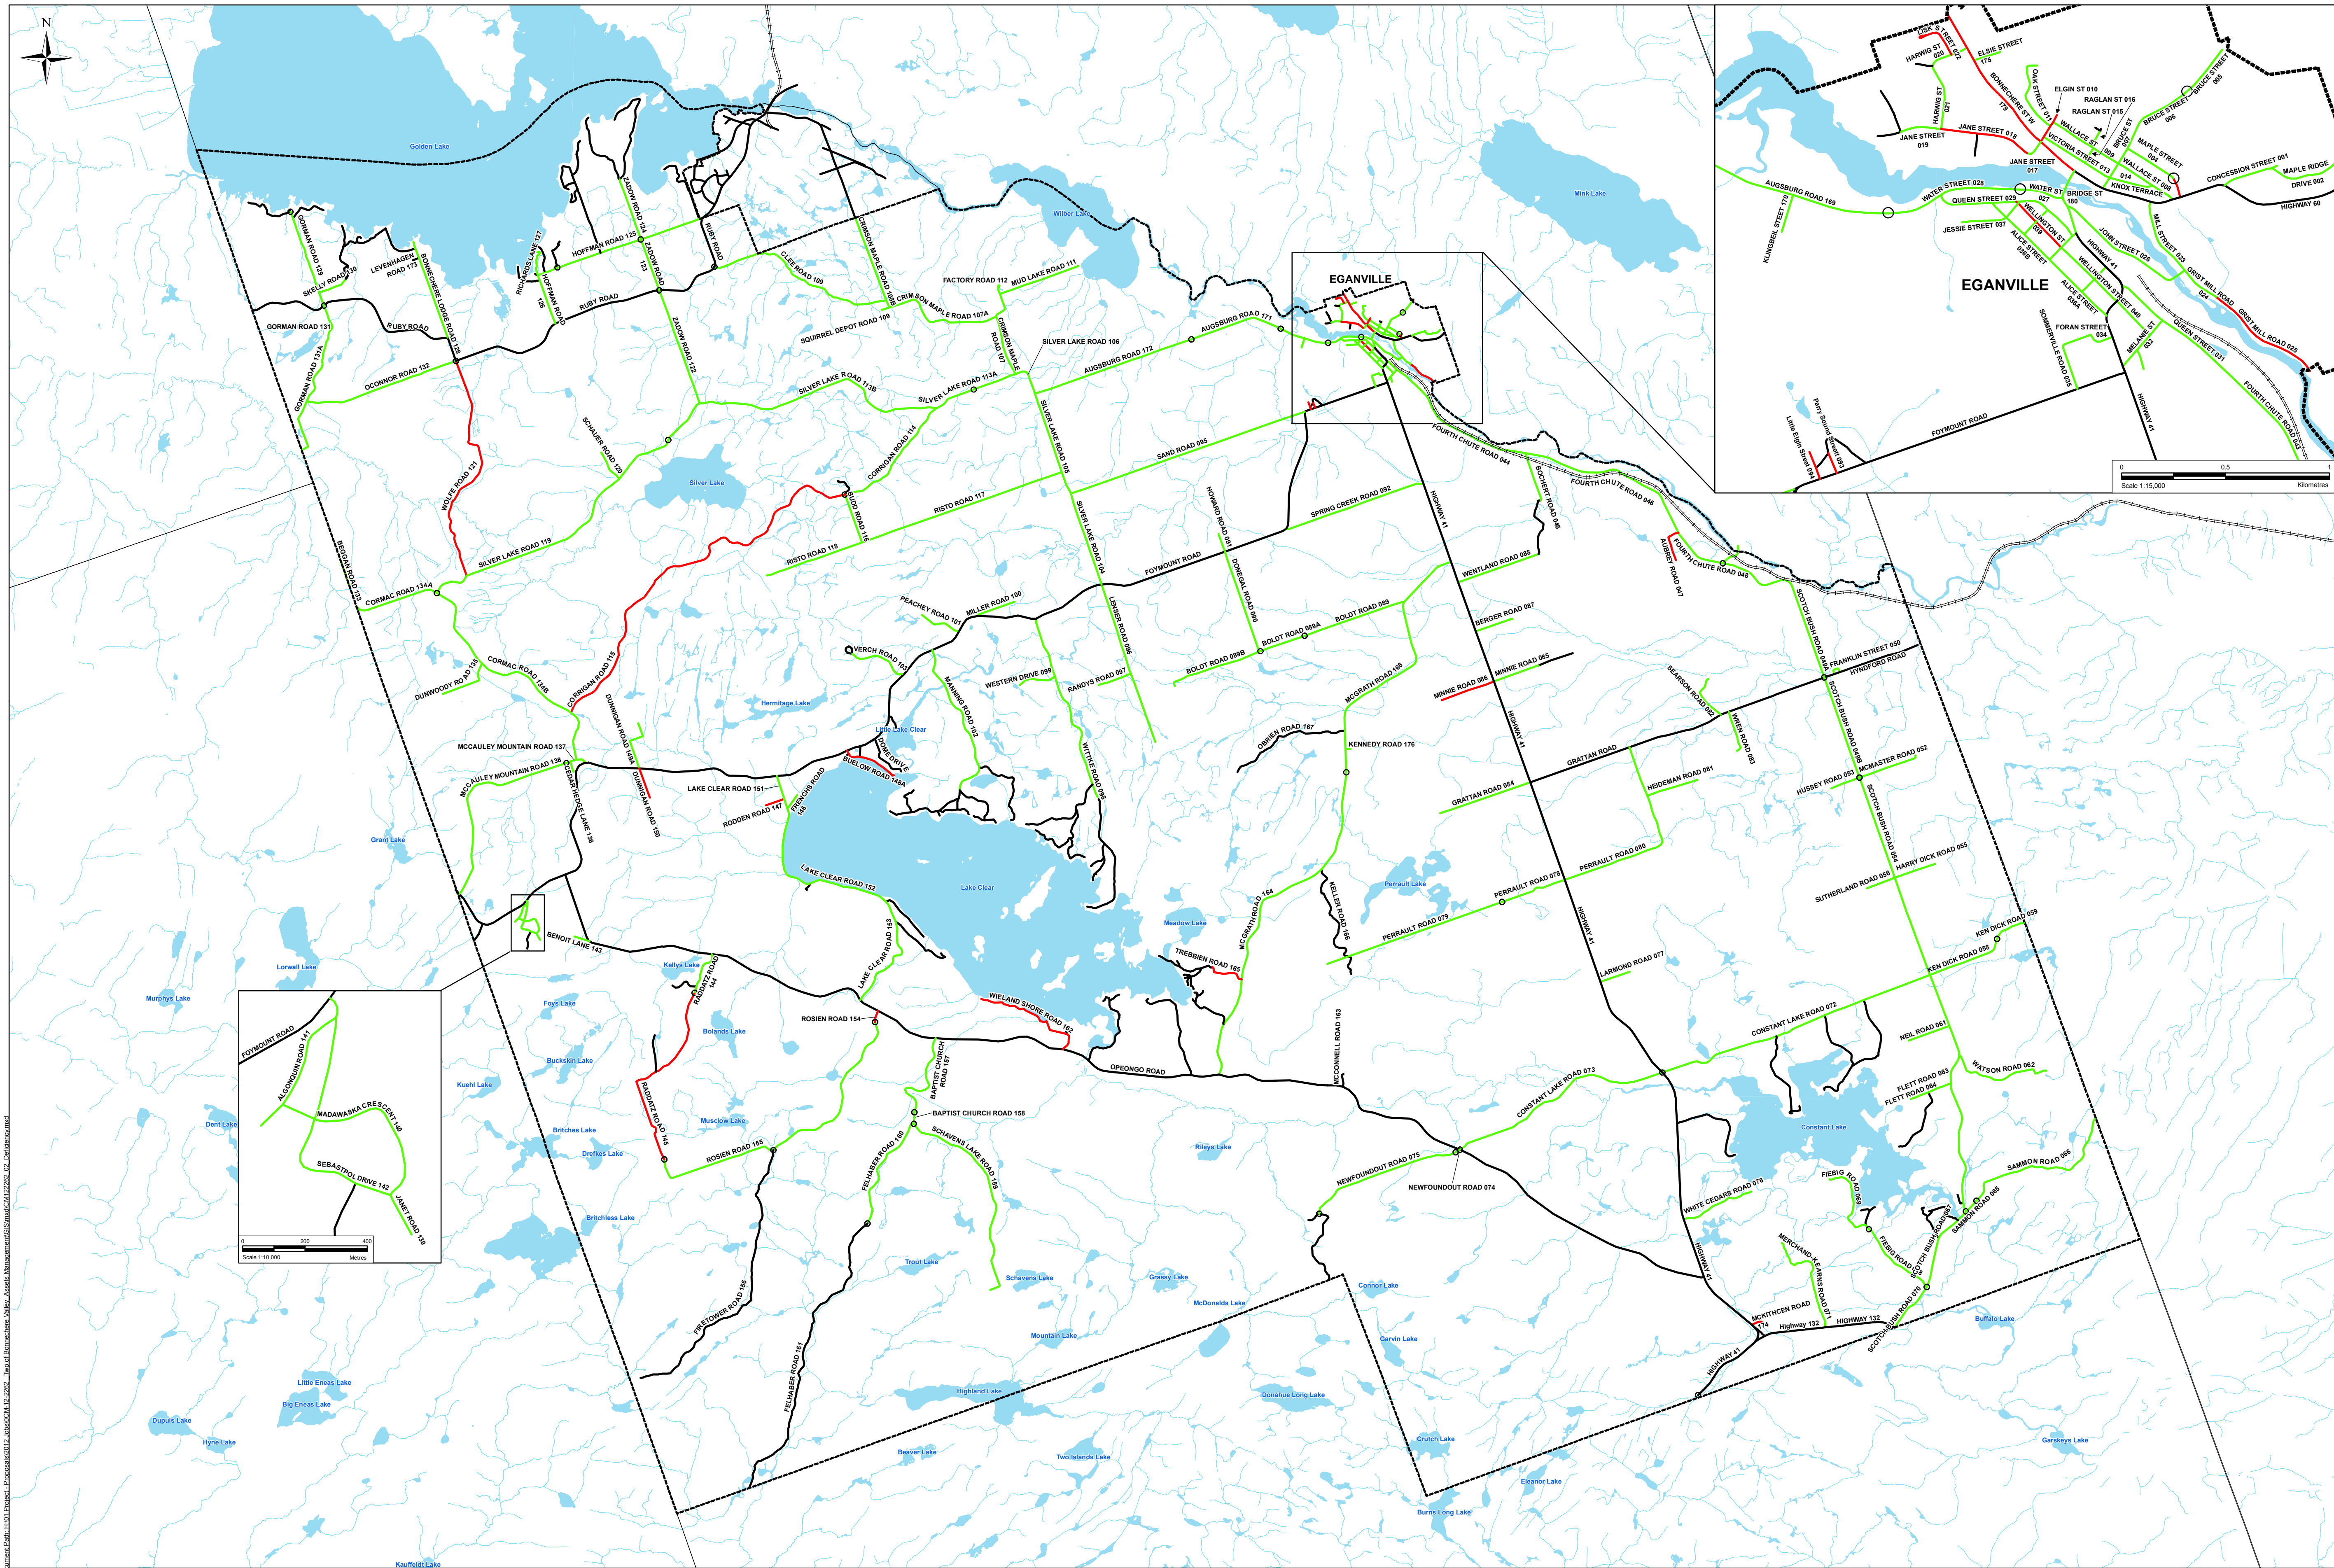


LEGEND

- SAND ROAD 095
- Road Name & Section Number
- Section Number Change
- Adequate (Condition Rating ≥ 5)
- Deficient (Condition Rating < 5)
- Provincial / County Road
- Railroad
- Watercourse
- Waterbody


Note: Earth roads assumed to be adequate

REFERENCE

Digital data provided by the Township of Bonnechere Valley

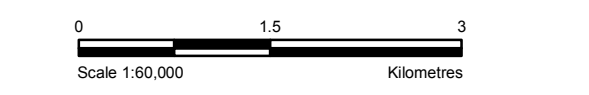

CLIENT: TOWNSHIP OF BONNECHERE VALLEY			
PROJECT: ROAD NEEDS STUDY			
TITLE: NOW DEFICIENT ROADS (2013)			
	PROJECT NO: CM12-2262		FIGURE: 2
	Date	Aug. 30, 2013	
GISE		SK	
Checked By PW			

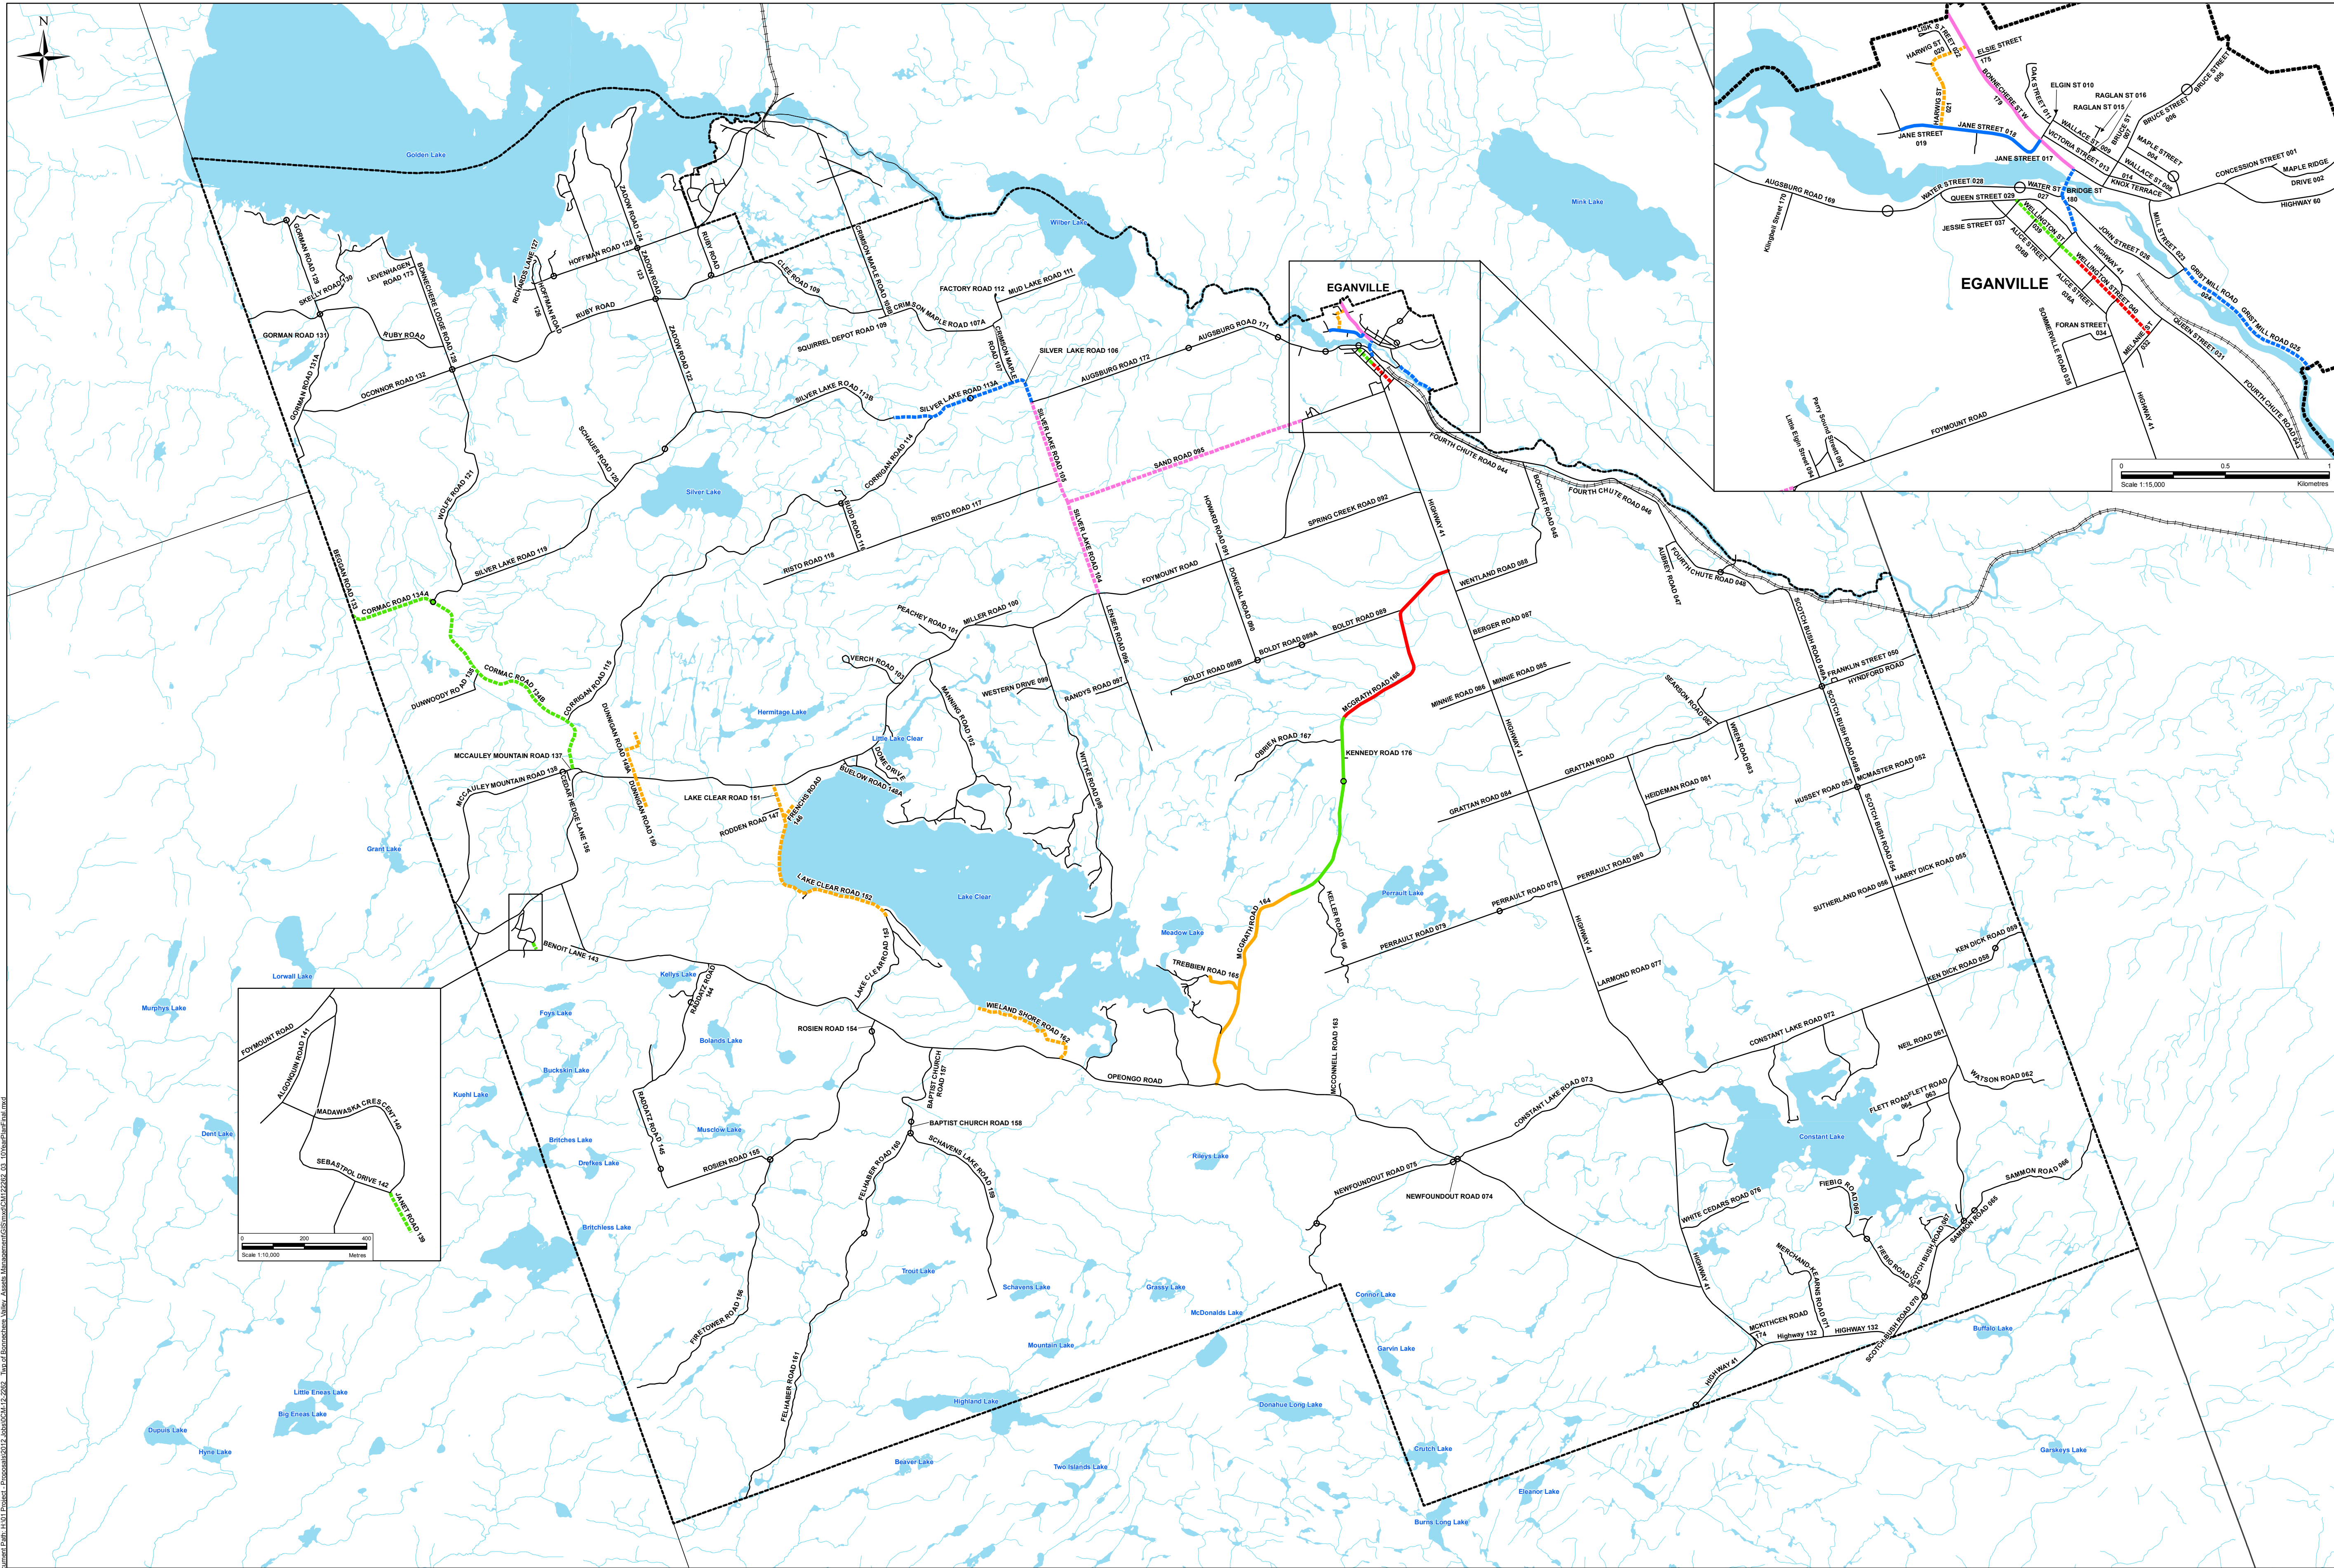

LEGEND

SAND ROAD 065 Road Name & Section Number

○ Section Number Change

10 Year Program

- Year 1 - 2014
- Year 2 - 2015
- Year 3 - 2016
- Year 4 - 2017
- Year 5 - 2018
- Year 6 - 2019
- Year 7 - 2020
- Year 8 - 2021
- Year 9 - 2022
- Year 10 - 2023

==== Railroad

— Watercourse

Waterbody

REFERENCE

Digital data provided by the Township of Bonnechere Valley

0 1.5 3
Scale 1:60,000 Kilometres

CLIENT: TOWNSHIP OF BONNECHERE VALLEY

PROJECT: ROAD NEEDS STUDY

TITLE: 10 YEAR PROGRAM

MINTOSH PERRY	PROJECT NO: CM12-2262	FIGURE:
	Date: Aug. 30, 2013	3
GIS: SK		
Checked By: PW		

Document Path: I:\01 Project - Process\2012 Road\CM12-2262 - Town of Bonnechere Valley Assets\Mapas\municipal\Bonnechere\CM12-2262_03_10YearPlanFinal.mxd