


- Legend
- Sanitary Cleanout

Sanitary Manhole

Sanitary Pumping Station

Sanitary Sewer


Sanitary Forcemain

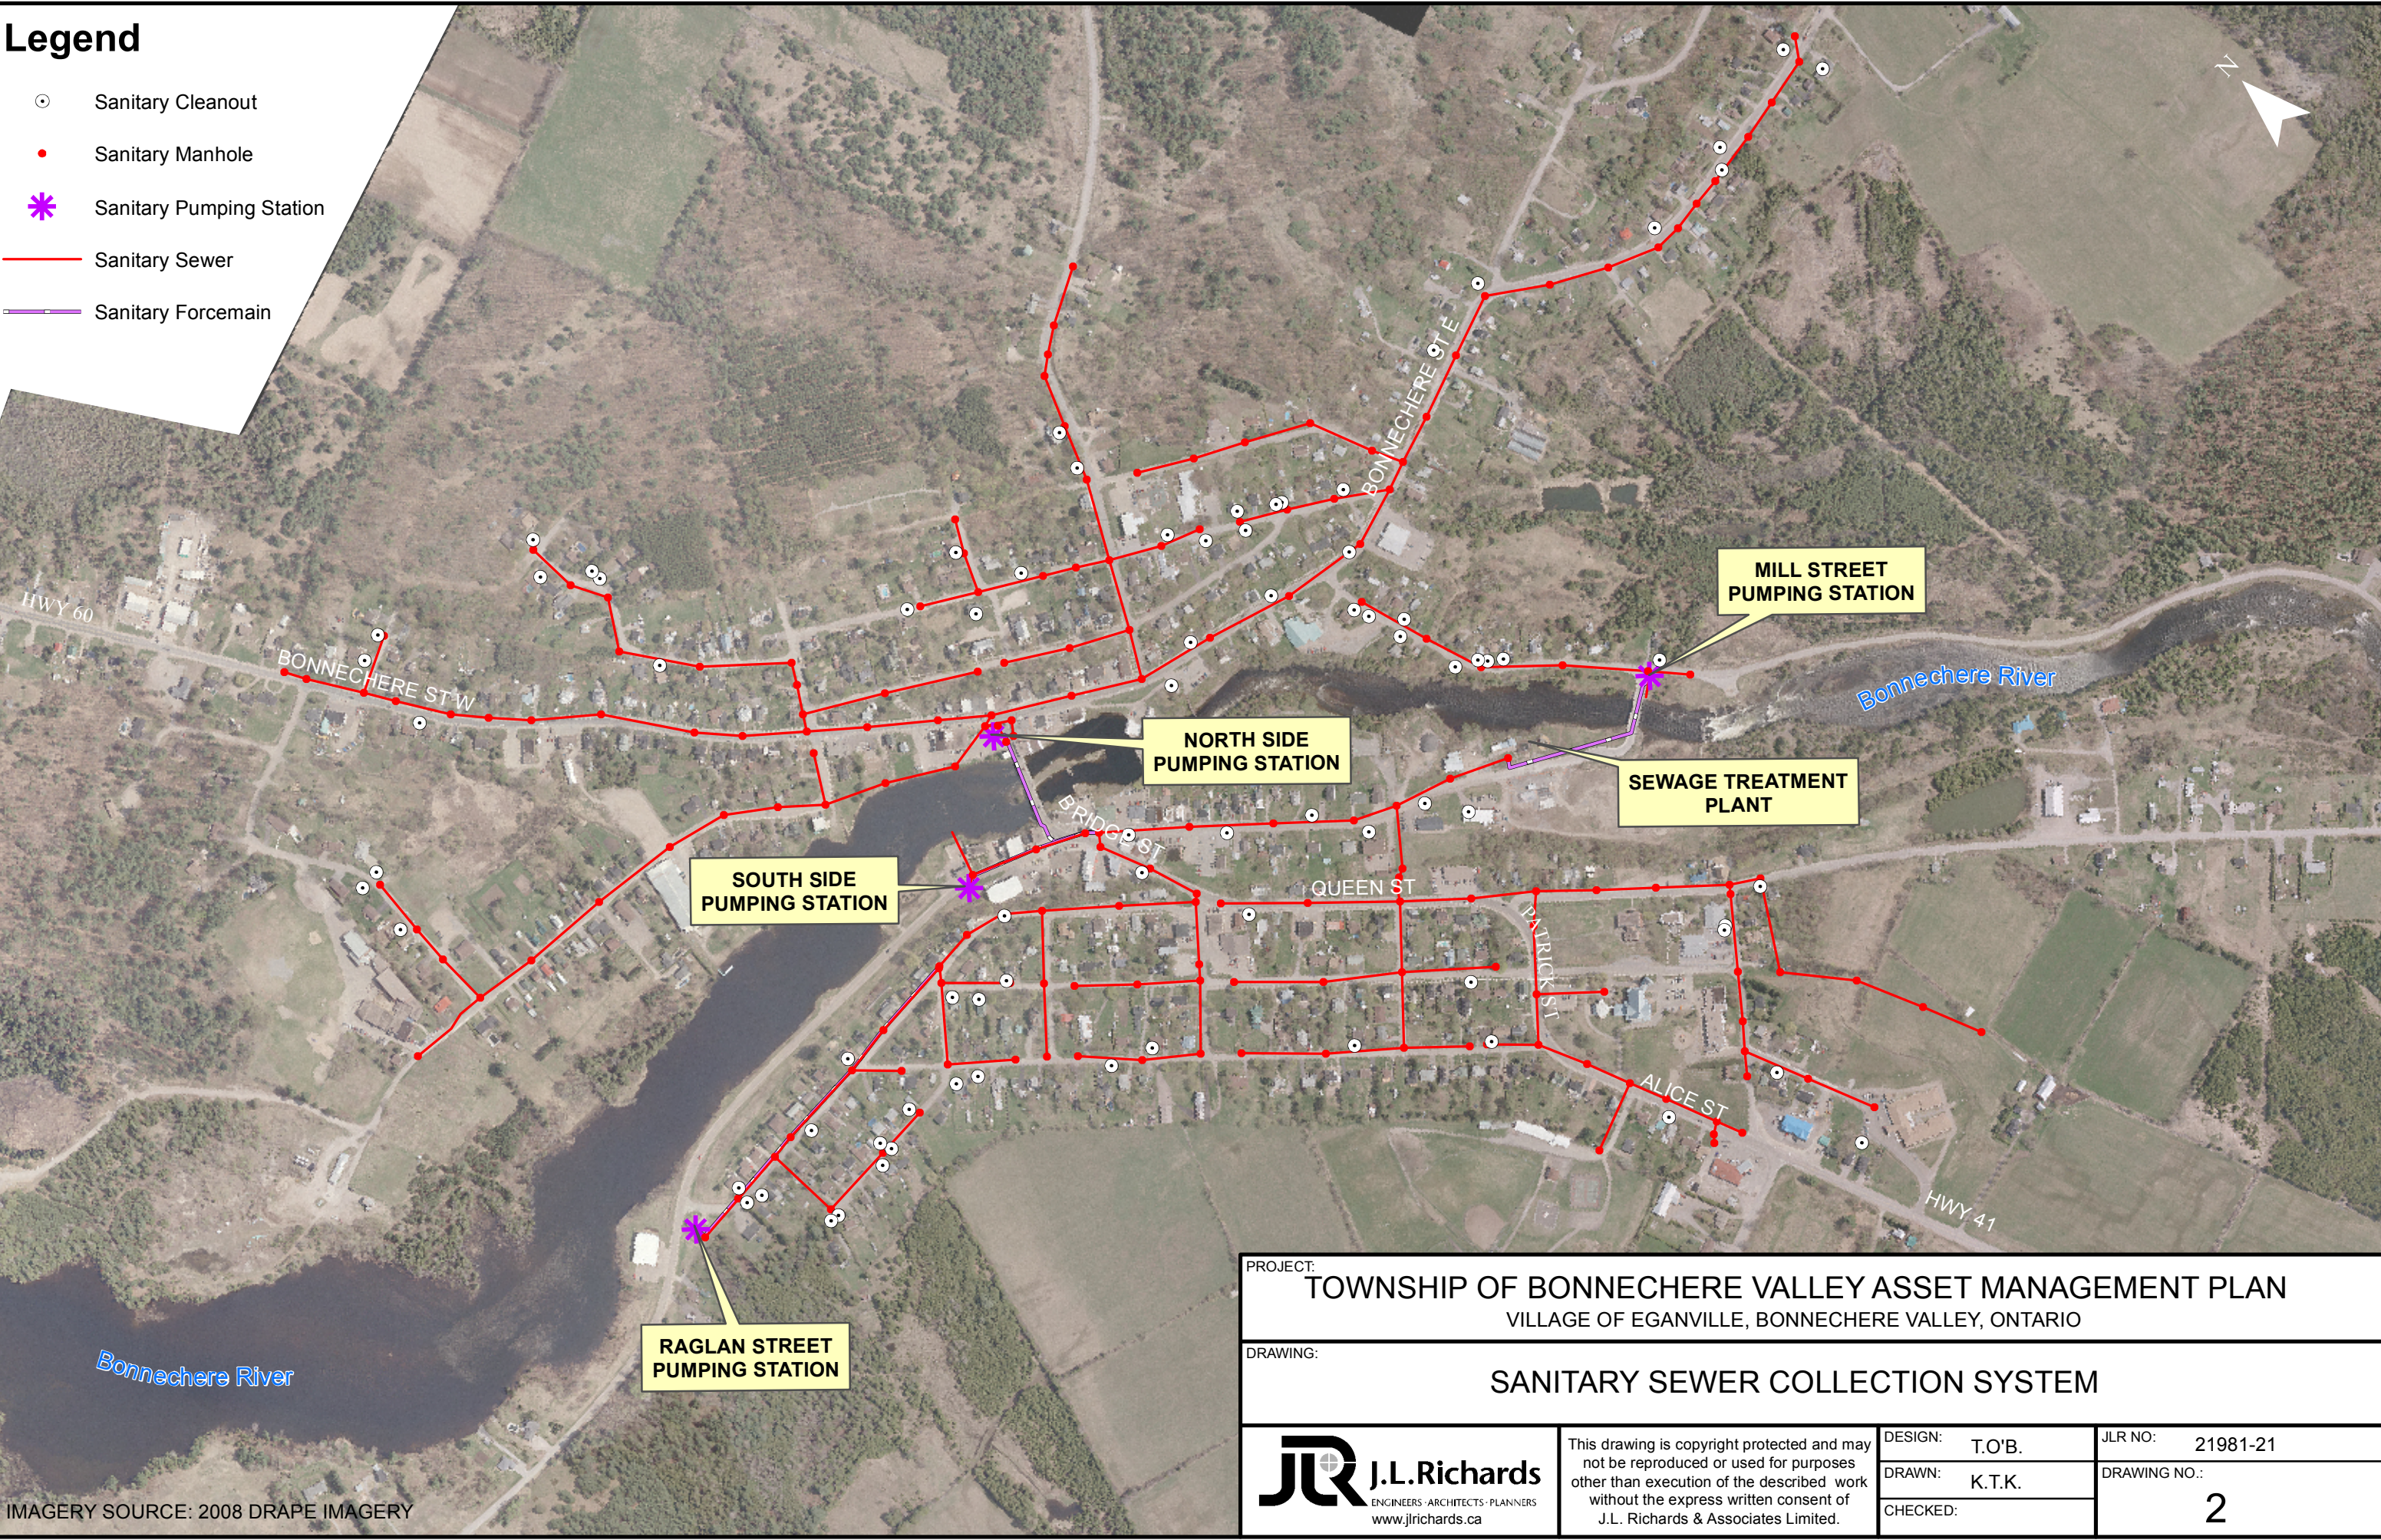

IMAGERY SOURCE: 2008 DRAPE IMAGERY

PROJECT:  
TOWNSHIP OF BONNECHERE VALLEY ASSET MANAGEMENT PLAN  
VILLAGE OF EGANVILLE, BONNECHERE VALLEY, ONTARIO

DRAWING:  
SANITARY SEWER COLLECTION SYSTEM

 <div>J.L.Richards ENGINEERS · ARCHITECTS · PLANNERS www.jlrichards.ca</div>	DESIGN: T.O'B.	JLR NO: 21981-21
	DRAWN: K.T.K.	DRAWING NO.:
	CHECKED:	2

This drawing is copyright protected and may not be reproduced or used for purposes other than execution of the described work without the express written consent of J.L. Richards & Associates Limited.

Plot Date: Wednesday, August 07, 2013 8:41:59 AM